



This is a detailed architectural floor plan of a large hall, likely a school or institutional building. The plan shows a rectangular main hall with a grid of rooms and corridors. A large entrance is on the left, and a smaller entrance is on the right. The plan includes numerous rooms, corridors, and a central area with a large open space. The drawing is in black ink on a white background.

[illegible]

PROJETO ELÉTRICO
ESCALA 1:100

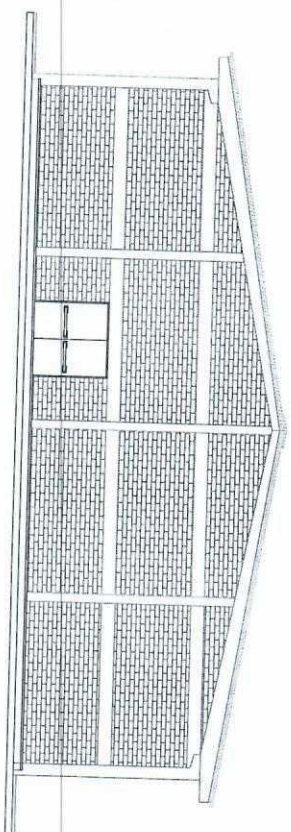

5
FACHADA
ESCALA 1/75

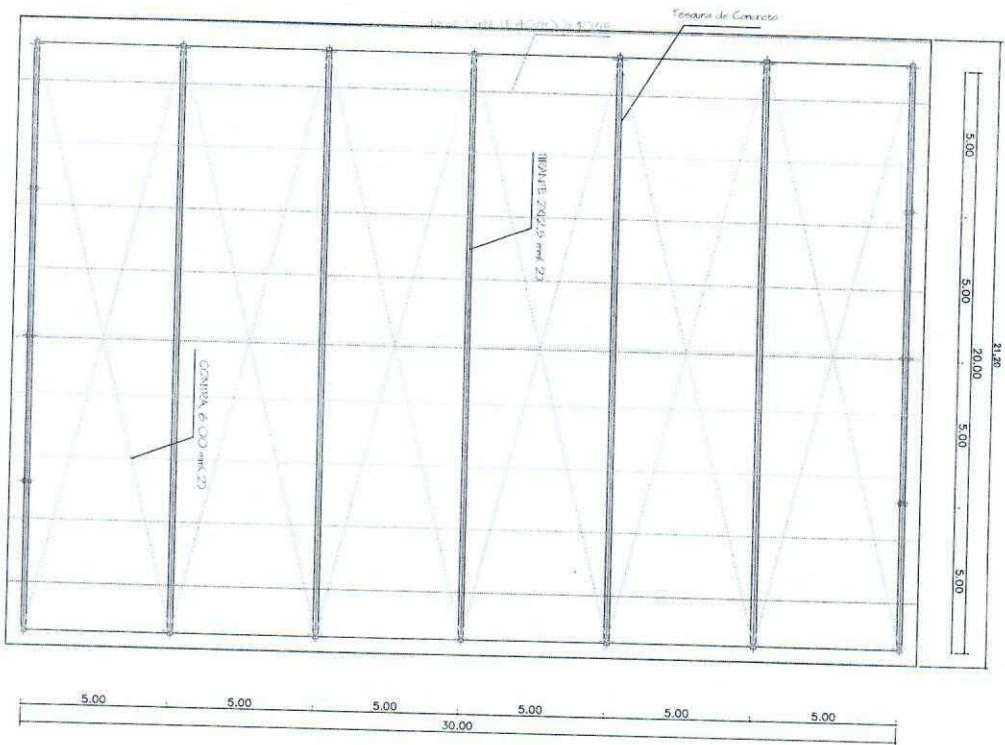





1 DETALHE TELHADO
ESCALA 1:25

2 DETALHES EQUIPAMENTOS
ESCALA 1:75

PREFEITURA		SAÚDE PÚBLICA	
RESP. TÉCNICO			
FABIANO PULCINETTO RESP. TÉCNICO		CELSO JOSE DAL CERRO RESP. TÉCNICO	
PROJETO/EXECUÇÃO			
DETALHE COBERTURA			
DETALHES EQUIPAMENTOS			
PRANCHAS		ÁREA	
5/5		6.37.00 m²	
DATA		DATA	
03/04/2017		03/04/2017	
LOCAL		LOCAL	
DESENHO		DESENHO	

[illegible]

PROTEÇÃO	SAÚDE PÚBLICA
RESERVA TÉCNICA	CELSO JOSÉ DA CROZ RESERVA TÉCNICA
FABIANA PILOVETTO RESERVA TÉCNICA	
GRUPO	
QUADRA DE RESERVA TÉCNICA - COM SERVIÇOS - SALTADO DO PANTANO, VISTA GALCHIA/RS	
PROPRIETÁRIO	
PREFEITURA MUNICIPAL DE VISTA GALCHIA/RS	
PROJETO/ESPECIFICAÇÕES	
PPCII BÁSICO	
PRIMAÇÃO	
4/5	
ÁREA	
6.37,00 m²	
DATA	
03/04/2017	
ASSINATURA	
impresso	
03/04/2017	

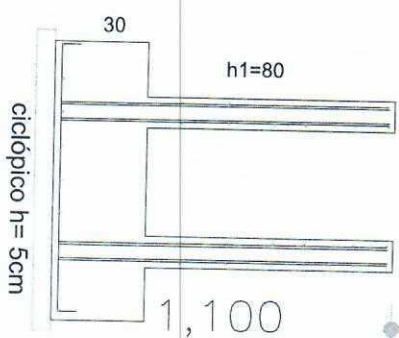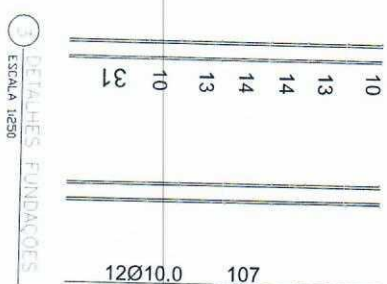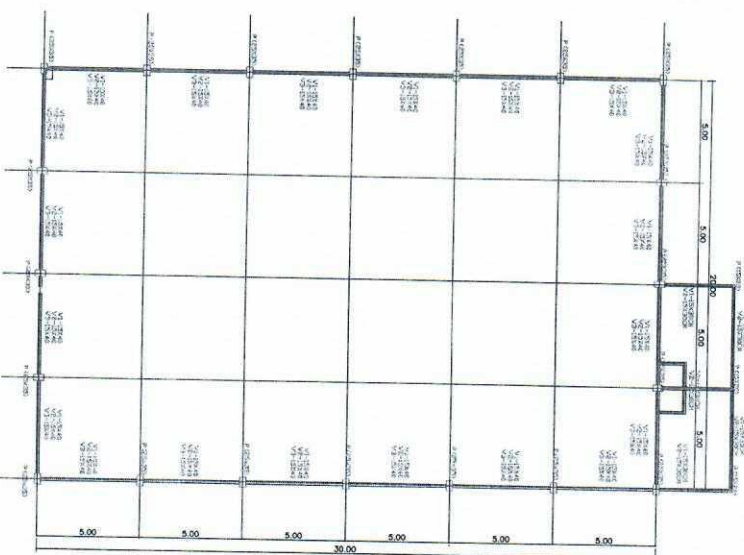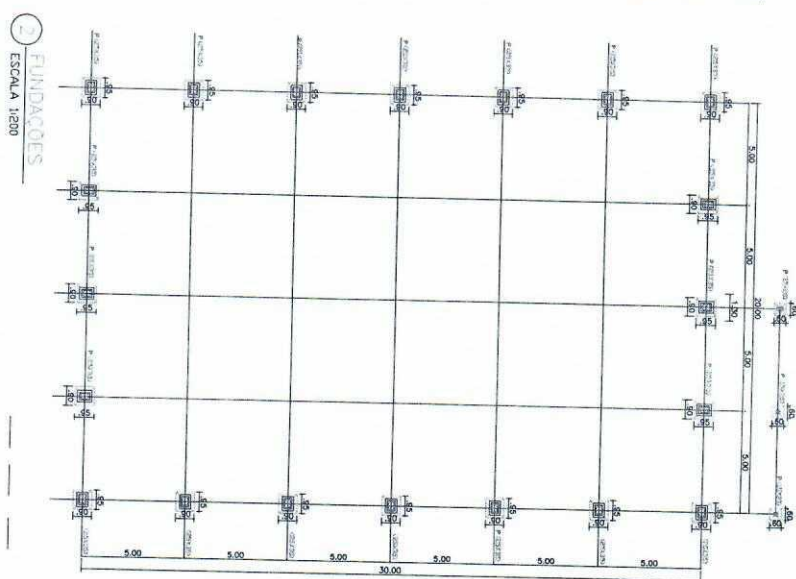

0,450 | nível do piso

4 PLANTA DE VIGAMENTO
ESCALA 1:125

VIGAS V1 - BALDRAME
VIGAS V2 - INTERMEDIARIA
VIGAS V3 - SUPERIOR

[illegible]



PRODUCED BY AN AUTODESK EDUCATIONAL PRODUCT